


CASTLEMAN GARDENS


Ashley Heath
Ringwood • Hampshire

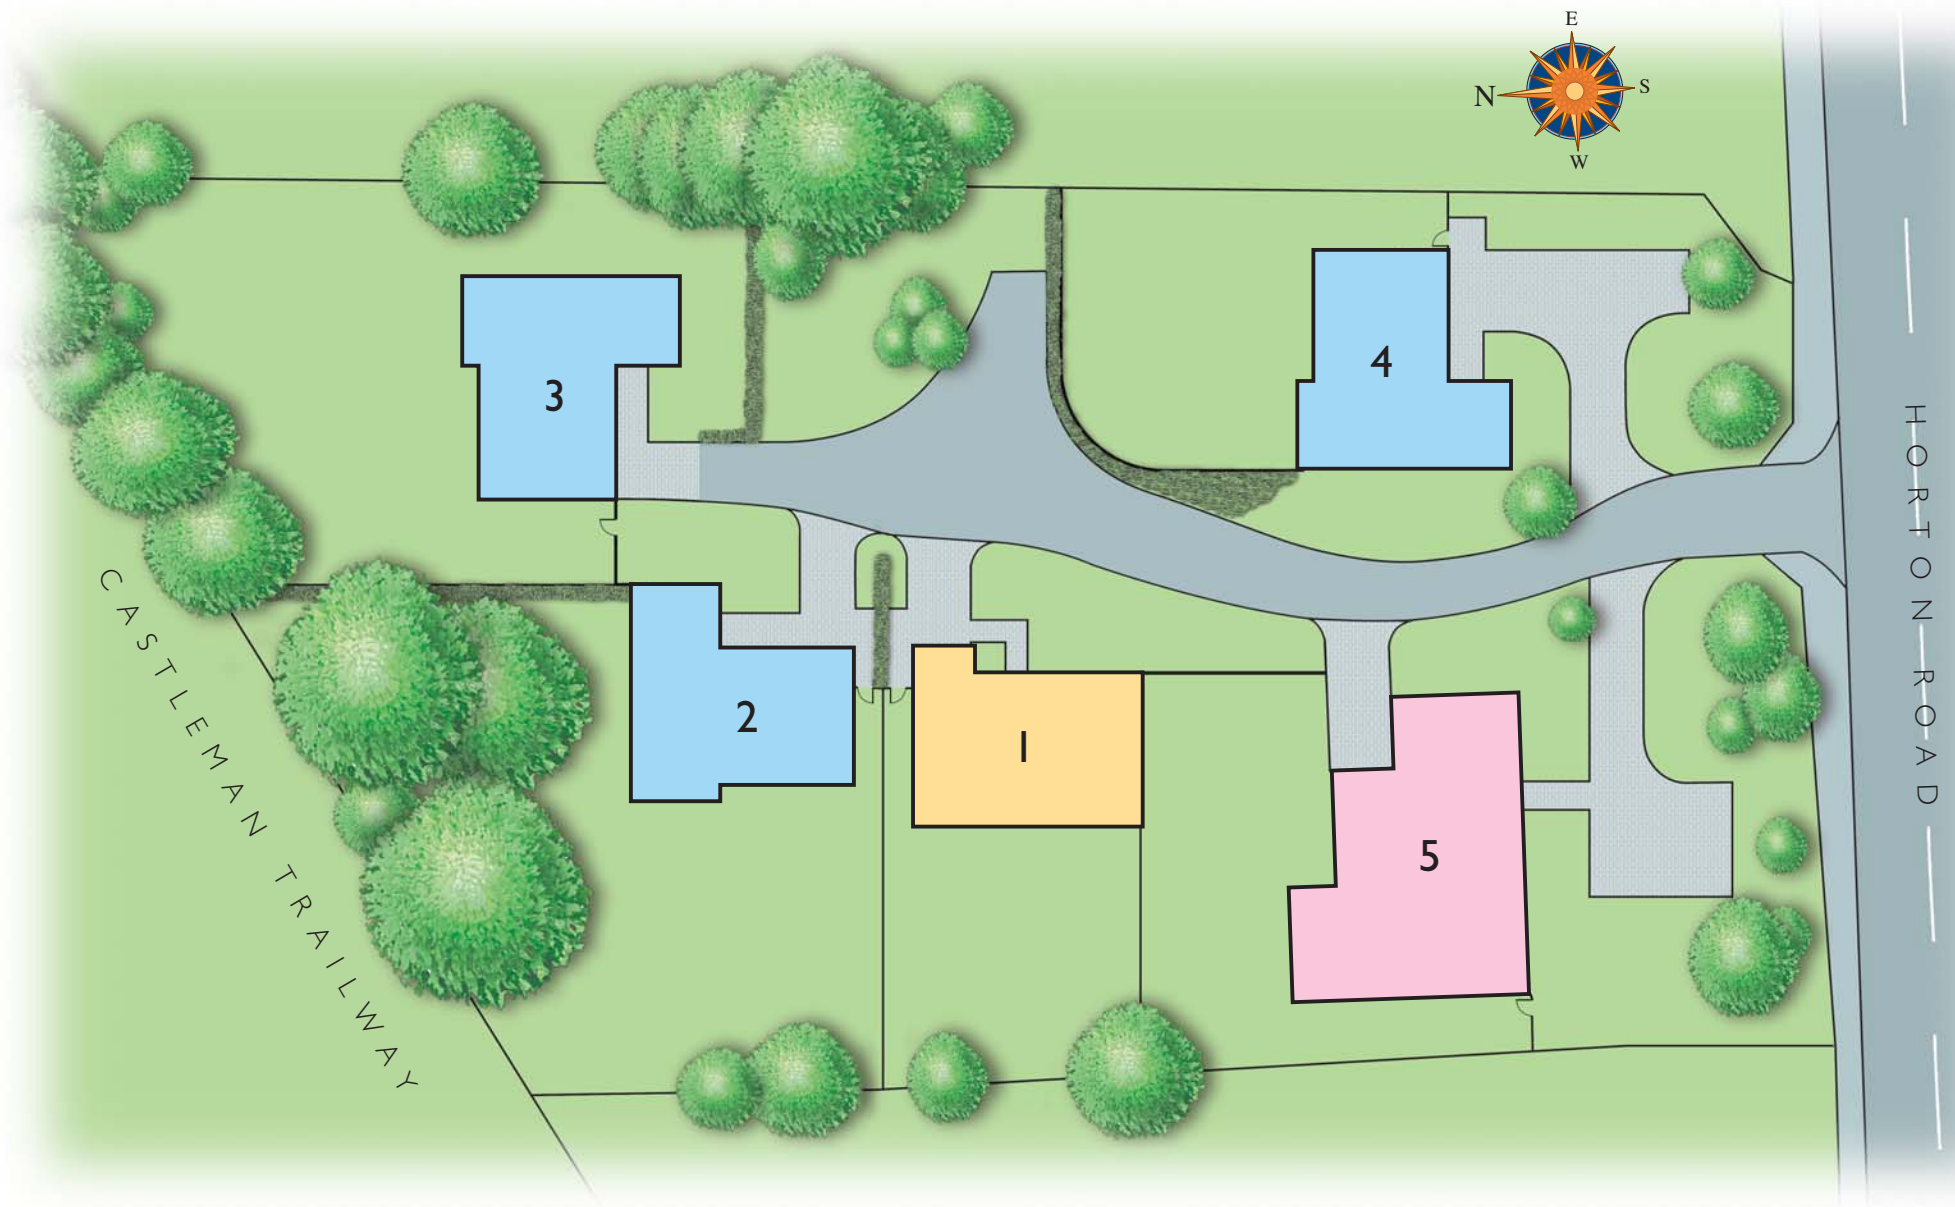


This site plan is for illustrative purposes only and is not intended to indicate specific landscaping and is not to scale. The artist's illustration on the front cover is an impression only and does not give clear evidence of neighbouring properties. The landscaping is artistic licence to give indication of mature planting.

Plot 1


Ground Floor

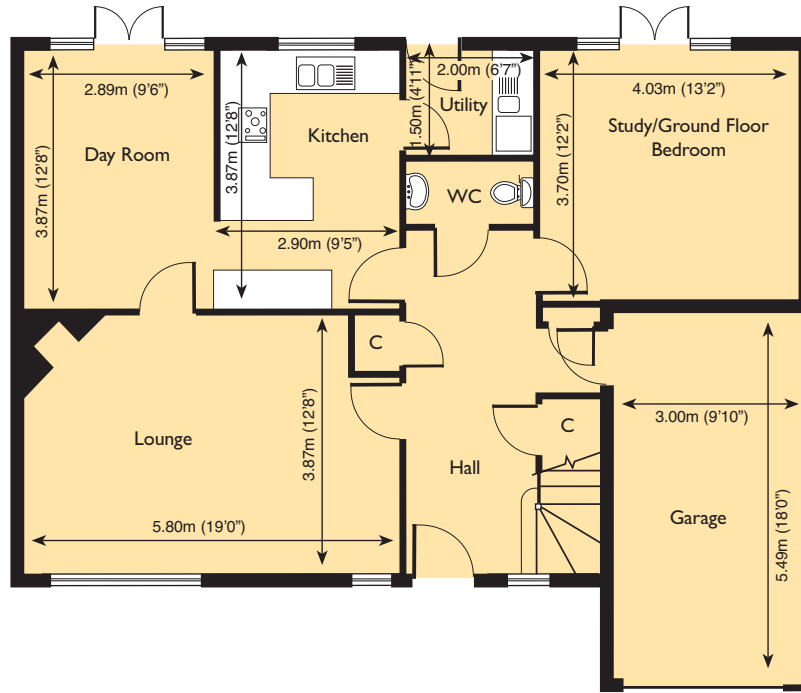

First Floor

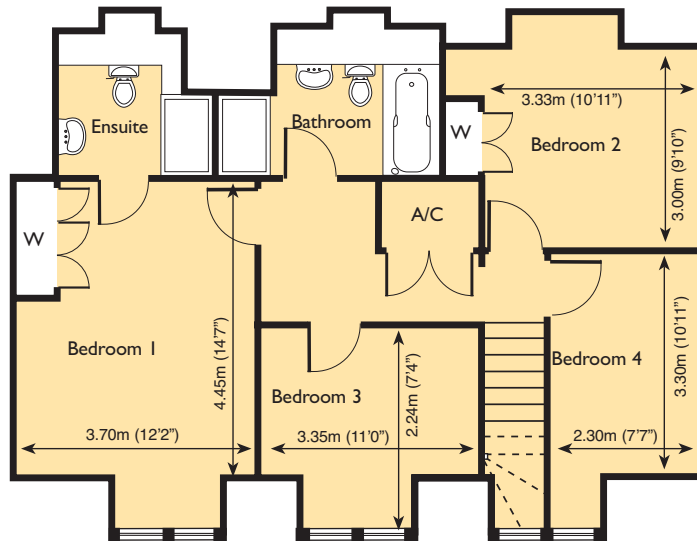


Plots 2, 3 & 4 (Plot 4 is handed)

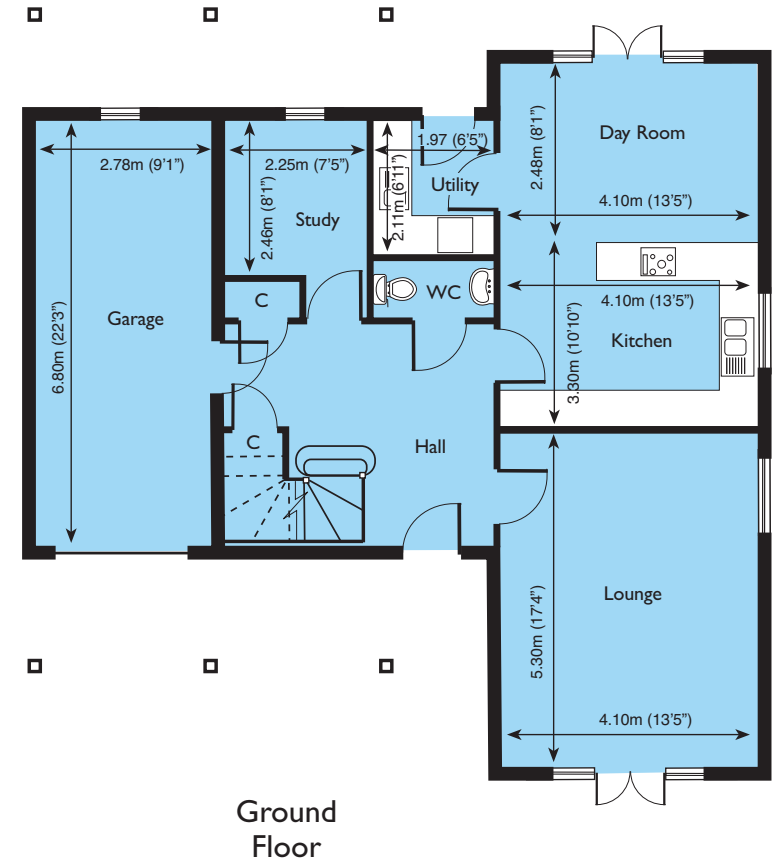

Plot 5

(At the time of going to print the final approval for this plan from East Dorset District Council was being awaited. Please check with the sales office that the plan is completely correct).

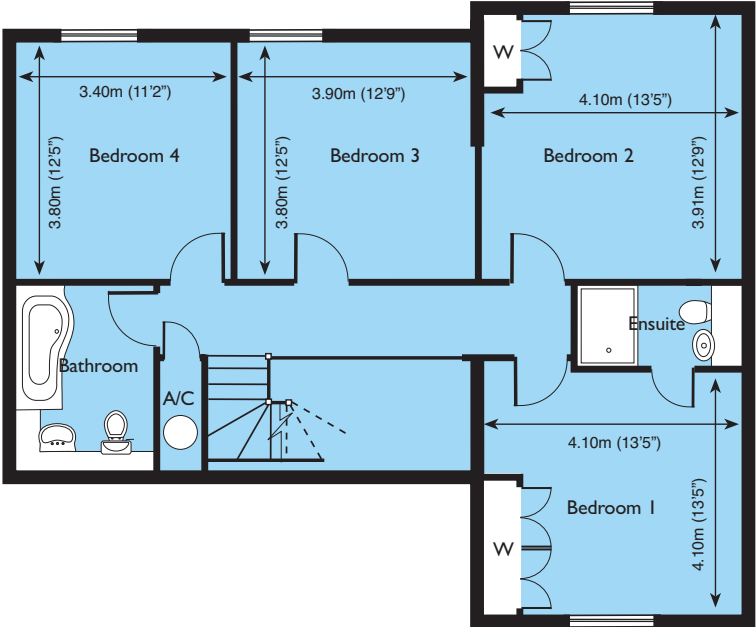

First Floor



All dimensions shown are approximate and plans are not to scale.